


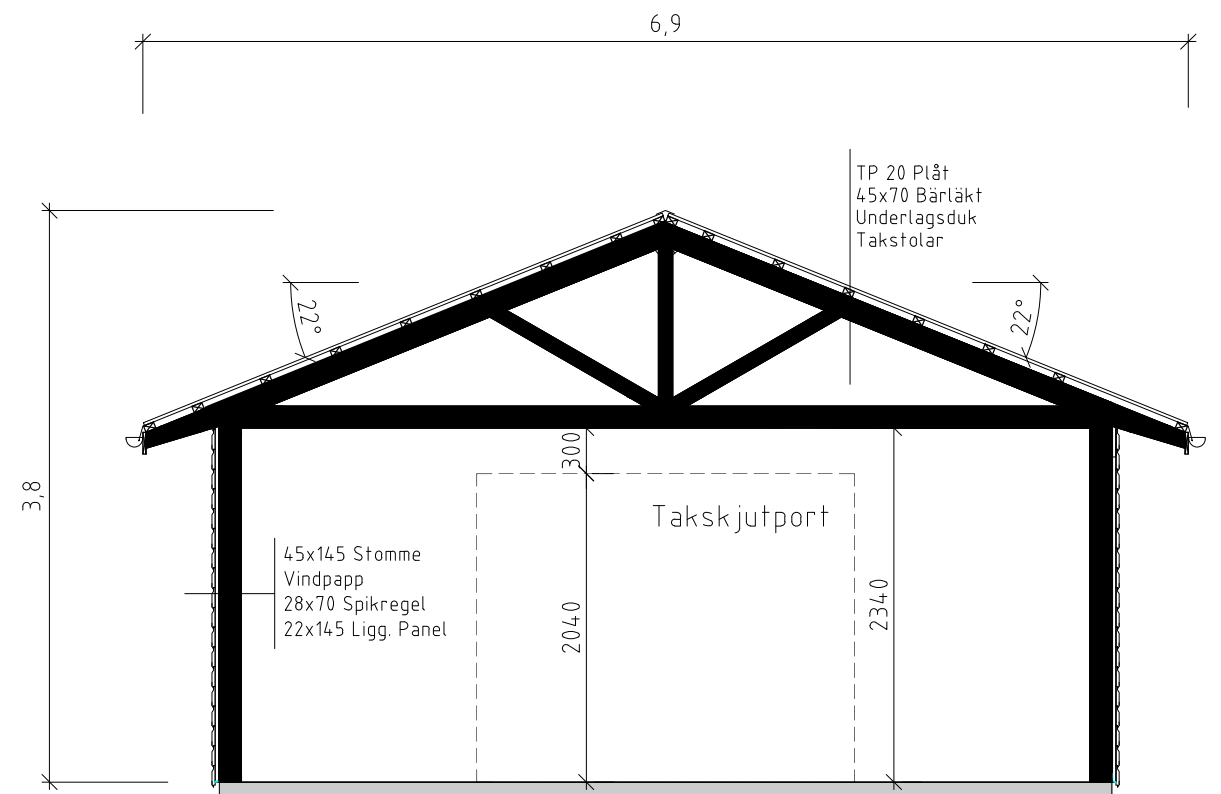
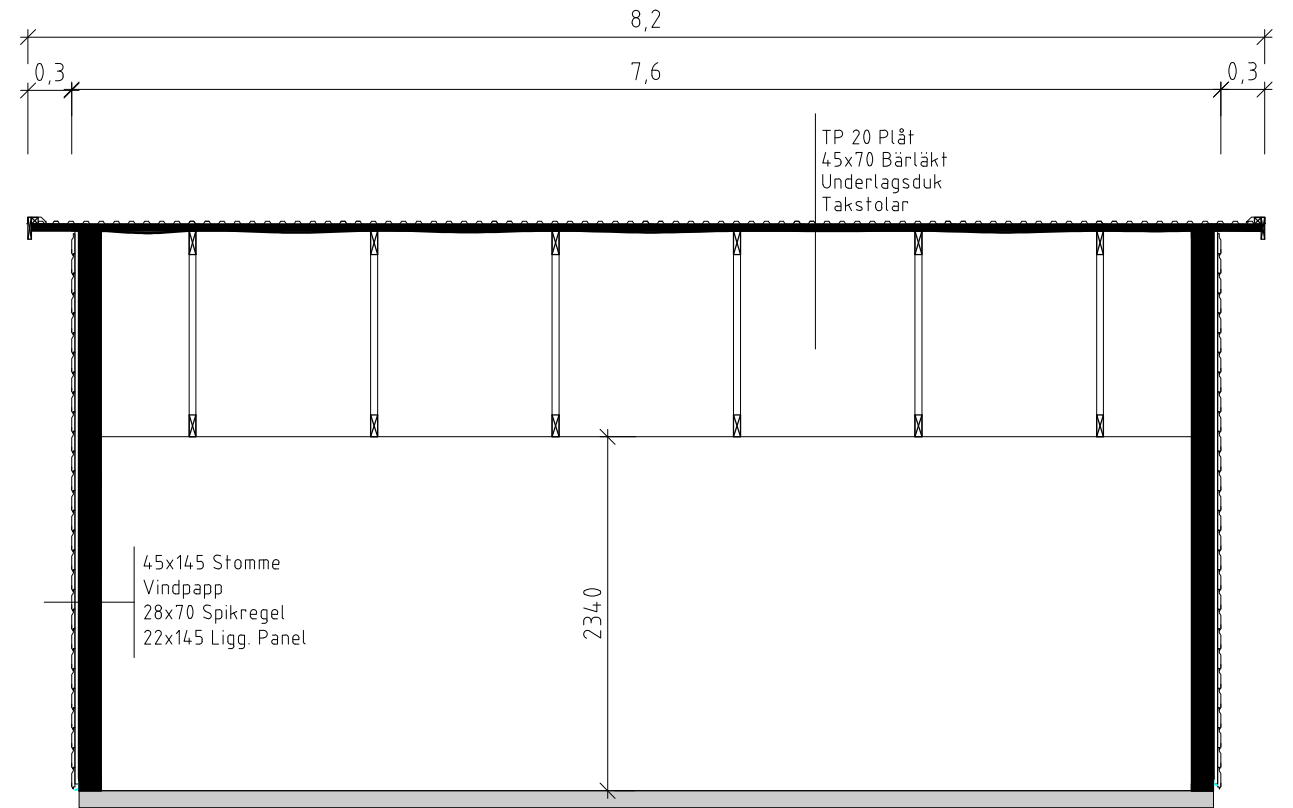
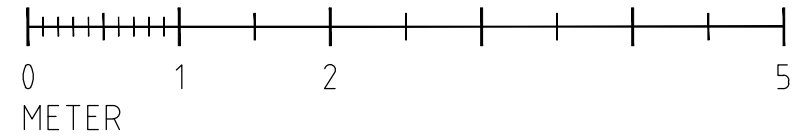
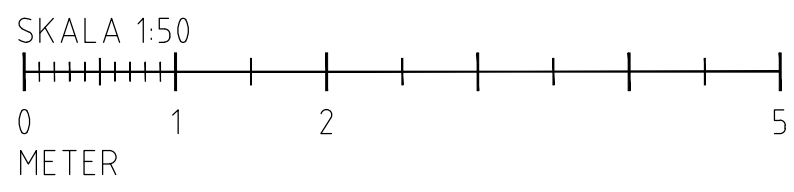


SKALA 1:50

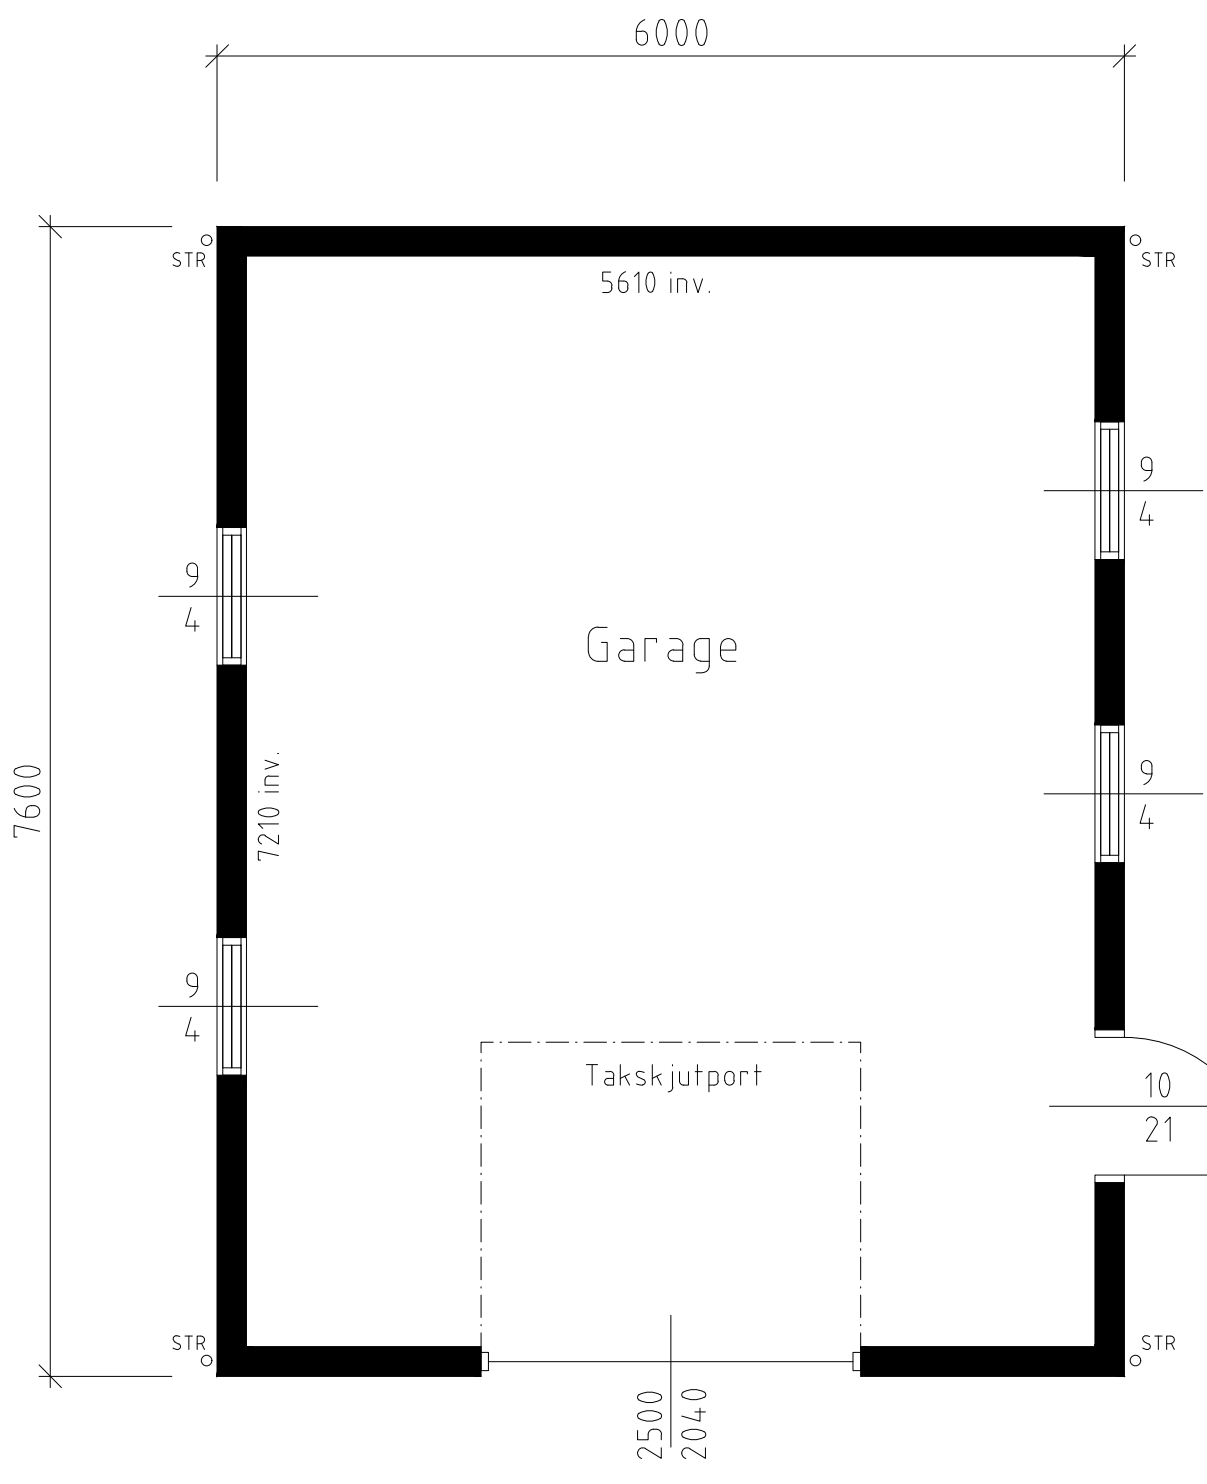

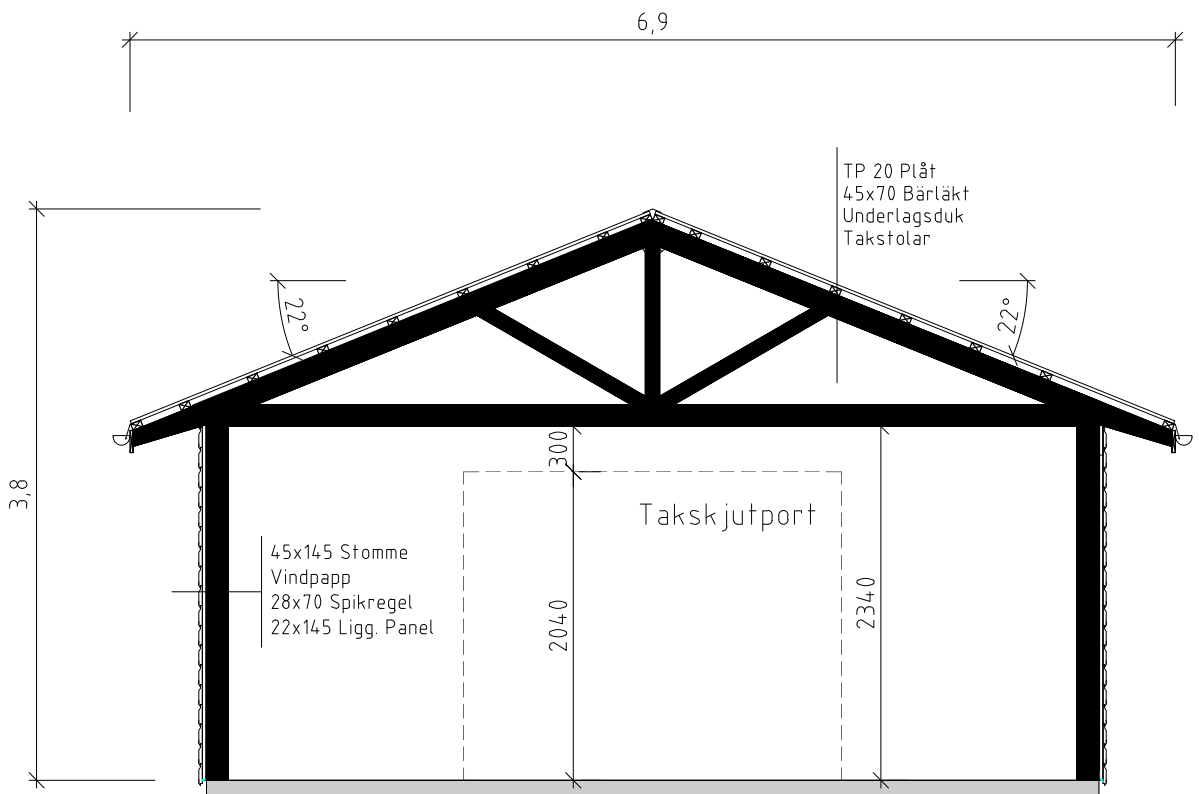

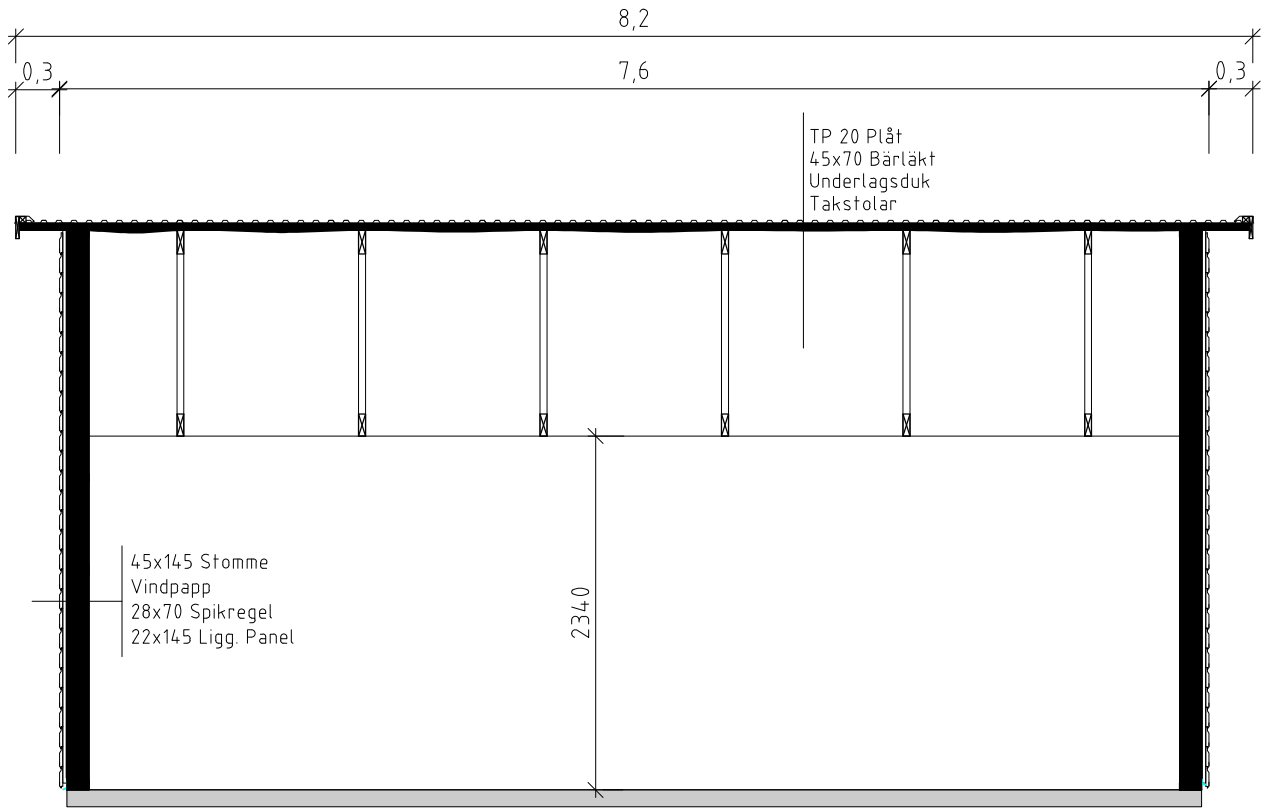

SKALA 1:50

